


Construction of Men's Dorm May Begin Soon

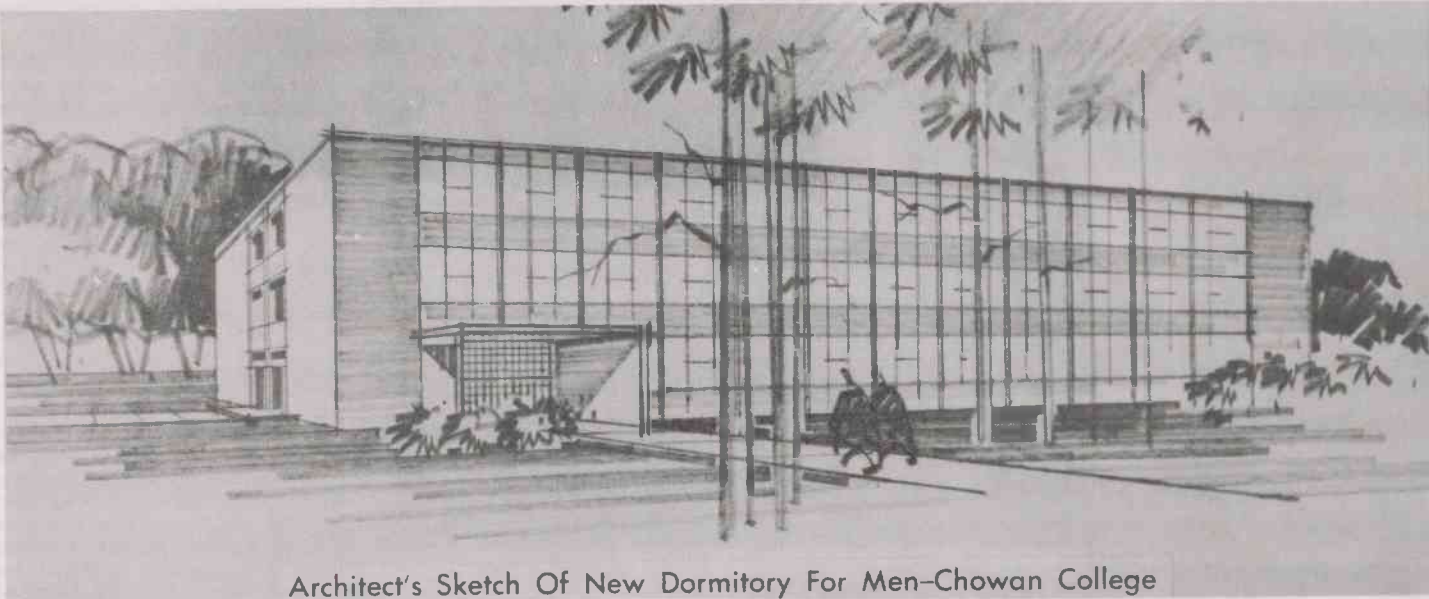

Architect's Sketch Of New Dormitory For Men—Chowan College

Monroe Builder Gets Contract; 118-Bed Unit

Construction on the new 118-bed men's dormitory may begin as early as March 1, according to Dr. Bruce E. Whitaker, Chowan's progressive and hard working president. Completion is hoped for by the beginning of the new term in September.

A modern steel and concrete three-story structure has been designed by Architect W. D. Boone, Jr., of Charlotte, who is a son of Judge W. D. Boone of Winton. It will cost, with furnishing, well over \$300,000. The college has secured a long term, low interest loan of \$265,000 but must raise some \$65,000 from contributions between now and the time the building is completed.

Award Contract

The Executive Committee of the Chowan College Board of Trustees, in session on Tuesday night, February 9, awarded to Dickerson, Inc. of Monroe, the building contract for the construction of the new men's dormitory.


Committee Chairman George Gibbs of Murfreesboro, who made the announcement, stated that Dickerson's base bid was \$246,575.

Other bids were: J. T. Hardison & Son of Washington, \$247,800; Piedmont Housing & Construction Co. of Durham, \$248,700; George W. Kane of Henderson, \$249,600; DuBose Construction Co. of Kinston, \$253,000; East Carolina Construction Co. of Dunn, \$253,175; Kellogg-Cuthrell, Inc. of Manteo, \$255,800; L. P. Cox Co. of Sanford, \$257,400; and Dunn Building Supply Co., \$258,400.


Third Addition

The new residence hall will be the third building addition to the Chowan campus under the enlargement-development program initiated by the college trustees in 1957. The first—a \$310,000 residence hall for women—was erected in 1958; the second—a \$165,000 cafeteria—was completed in 1959.

Other buildings proposed under the current Chowan expansion program are a new classroom-administration building, library, business administration building, and an addition to the present graphic arts building.

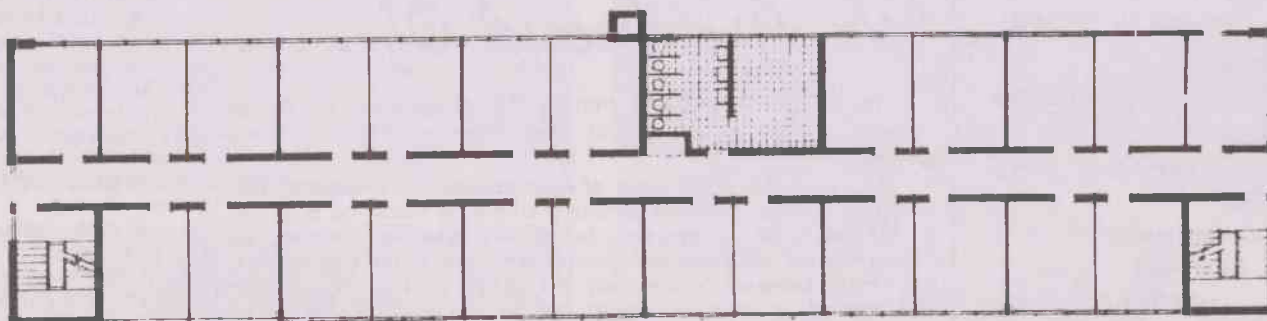

SECOND & THIRD FLOOR PLAN
SCALE 1/16" = 1'-0"

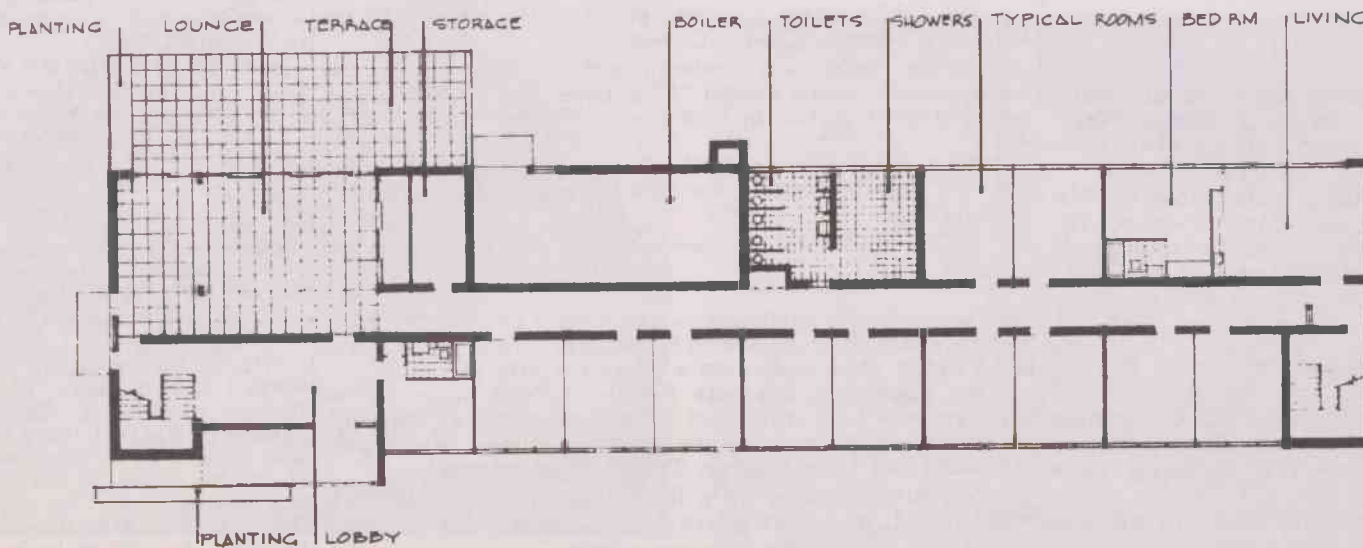

FIRST FLOOR PLAN
SCALE 1/16" = 1'-0"

Floor Plan Of New Dormitory For Men

Annual Visitation Day March 7

By BUDDY OWENS

The annual Campus Visitation Day at Chowan College will be held on Monday, March 7. This event is held once a year to give the residents of Roanoke-Chowan and surrounding areas an opportunity to visit the college campus and become better acquainted with the work Chowan is doing for higher Christian Education. They also will tell of the building and endowment fund of the college, and a program to meet these needs, will be outlined to the campus visitors.

Presidents from seven colleges will attend this meeting. They are, Dr. Leslie H. Campbell, Campbell College; Dr. Bruce E. Whitaker, Chowan College; Dr. Philip L. Elliot, Gardner-Webb; Dr. Hoyt Blackwell, Mars Hill College; Dr. Caryle

Campbell, Meredith; Dr. Harold W. Tribble, Wake Forest; and Dr. Budd E. Smith, Wingate College. Claude E. Gaddy, Secretary of the Council on Christian Education, will preside.

There will be a report from the Convention Committee on Advance Program for the Colleges.

Following the Convention Committees report there will be a report on Chowan College. L. L. Bishop, Jr., professor of mathematics, will give a report on the Academic Life; William C. Young, college chaplain, will give a report on the Religious Life of the Students at Chowan; Gordon Rutland, Scottsville, Va., will give the students viewpoint, and Dr. Bruce E. Whitaker will give a report on the Development Program of the College.

Other highlights of the day's events will be several selections

It Was An Error, Mabel!

It was a mistake, incorrect, typographical error, the proofreader was asleep, it just isn't so, Mabel, that the new \$300,000 men's dormitory, now being planned for construction, will have only 11 beds.

There will be 118 . . . that is one hundred and eighteen, Linotype operator . . . and it will be a jimdandy of a dorm when completed . . . by next September, is the hope.

Those nasty little errors are as slippery as your boy friend's crew cut, Mabel.

from the college choir under the direction of Professor James Chamblee.

After the meeting the visitors will be the guests of the college in the cafeteria for lunch.

These annual meetings are sponsored by the Council on Christian Education in conjunction with the individual colleges.

Faculty and Staff Pay Increase Voted By Board of Trustees

By action of the Chowan College Board of Trustees, beginning the next fiscal year, July 1, 1960, an across-the-board salary increase of ten percent will be made over the base pay the faculty and staff are now getting.

In addition to the pay hikes, fringe benefits of approximately five percent have been voted for term life insurance and hospitalization benefits.

The recent pay increases have been made possible by an increase in student tuitions, and by increased resources from the North Carolina Foundation of Church Related Colleges, and the Baptist State Convention of North Carolina.

The increase in student en-

rollment of 150 percent in three years at Chowan College, and the fact that in 1956 Chowan became accredited by the Southern Association of Colleges and Secondary Schools, are other factors in the pay increases, it was pointed out by college officials.

Dr. Bruce E. Whitaker, president of the college, said, "There is an effort to increase salary schedules in order to hold good faculty members, and to attract others, which is in line with the policy to up-grade and strengthen the college on every level so as to provide Chowan College students with as good as the best available in the field of higher education."

The pay increase for faculty has moved to 35 percent over a three year period.